

Espan 340[®] / 470[®]

PRICKLE DETAILS

DETAIL LIST

		<u>Revision</u>	<u>Date</u>
G 01	ROOF RIDGE	2.0	FEB 2022
G 02	SAWTOOTH RIDGE	2.0	FEB 2022
G 03	MANSARD	2.0	FEB 2022

*PRICKLES ACCEPTABLE ON MINIMUM 10° PITCH AND ONLY IN CAT A

REFER TO Espan® INSTALLATION GUIDE
FOR MORE INFORMATION ON INSTALLATION

RIB CUT AND FOLDED OVER RIDGE

PRE-FINISHED PRICKLE FLASHING

METALCRAFT ESPAN™
ROOFING

PRE-FINISHED POP RIVET
BEDDED IN SILICONE OR
PRE-FINISHED 8g WAFER-
TEK SCREW


MIN. ROOF PITCH = 10°


PERMEABLE WALL
UNDERLAY, SHOWN
DASHED

PURLIN

METALCRAFT ESPAN™ CLIP
SYSTEM WITH 10-12G FIXING
SCREW

ROOF FRAMING

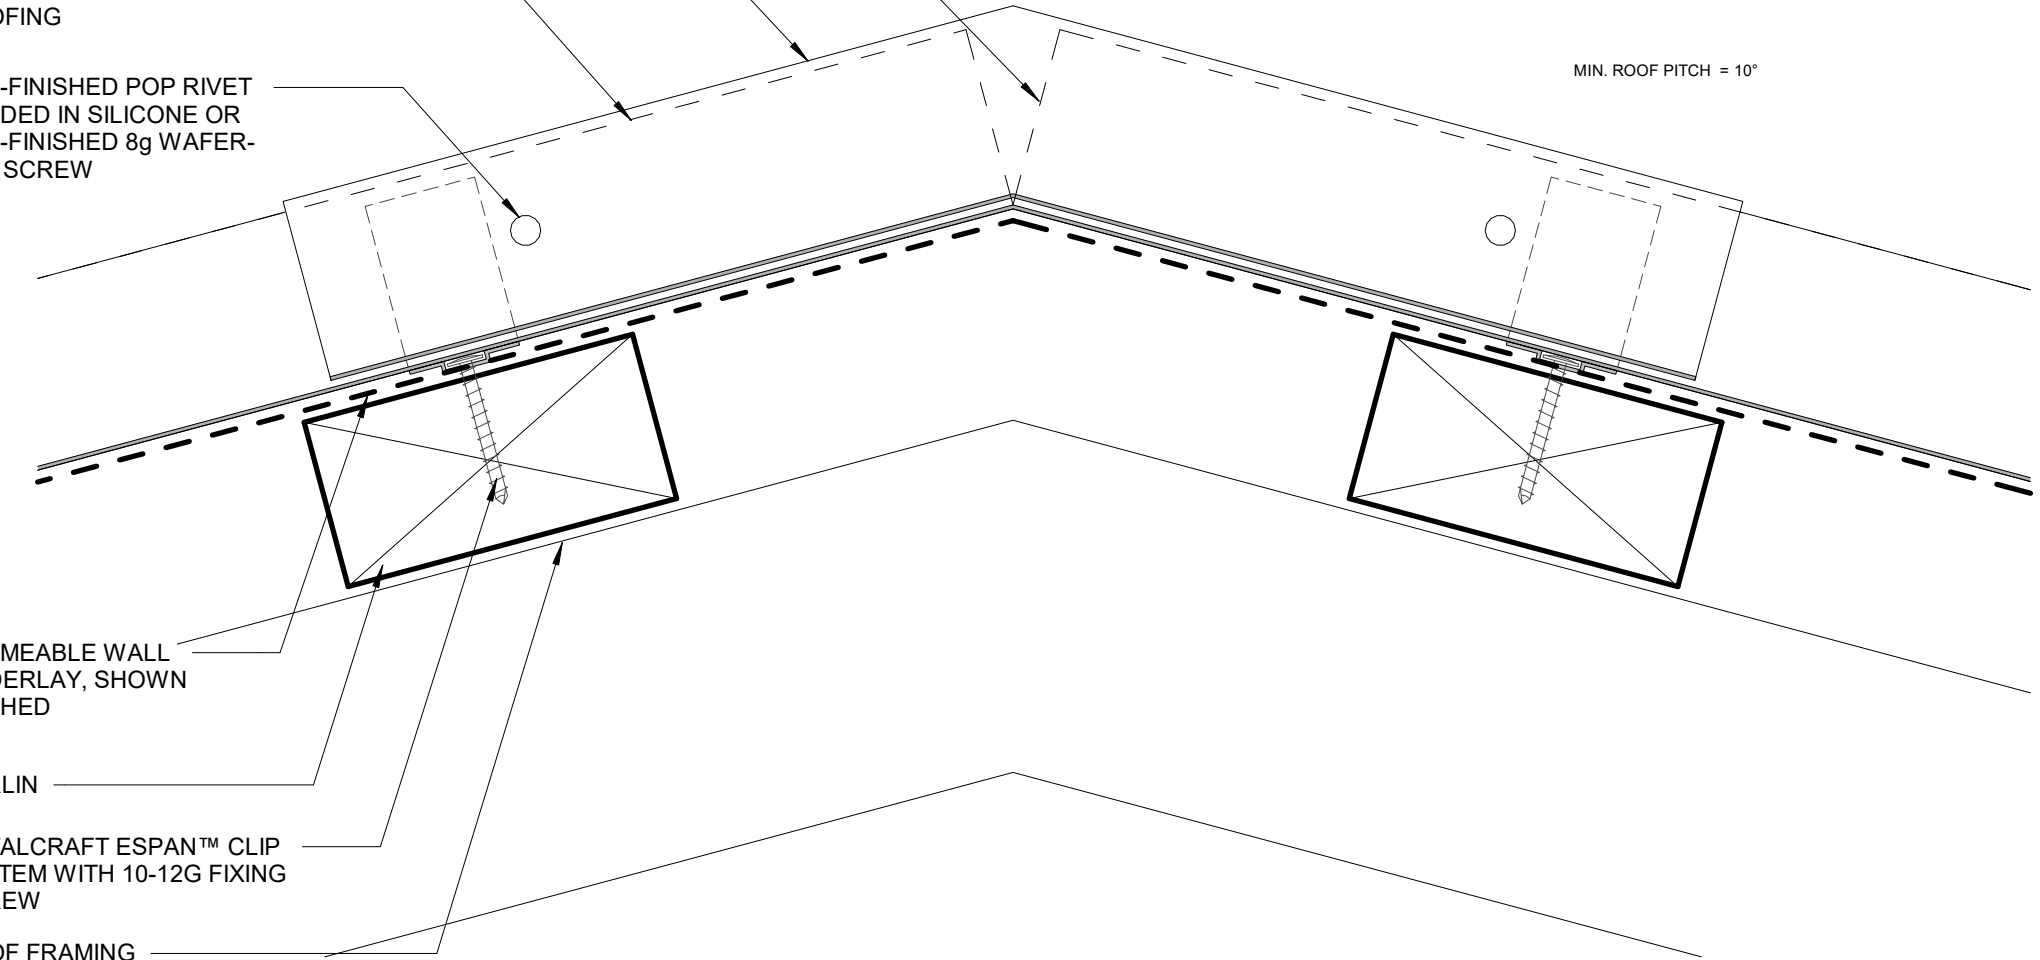

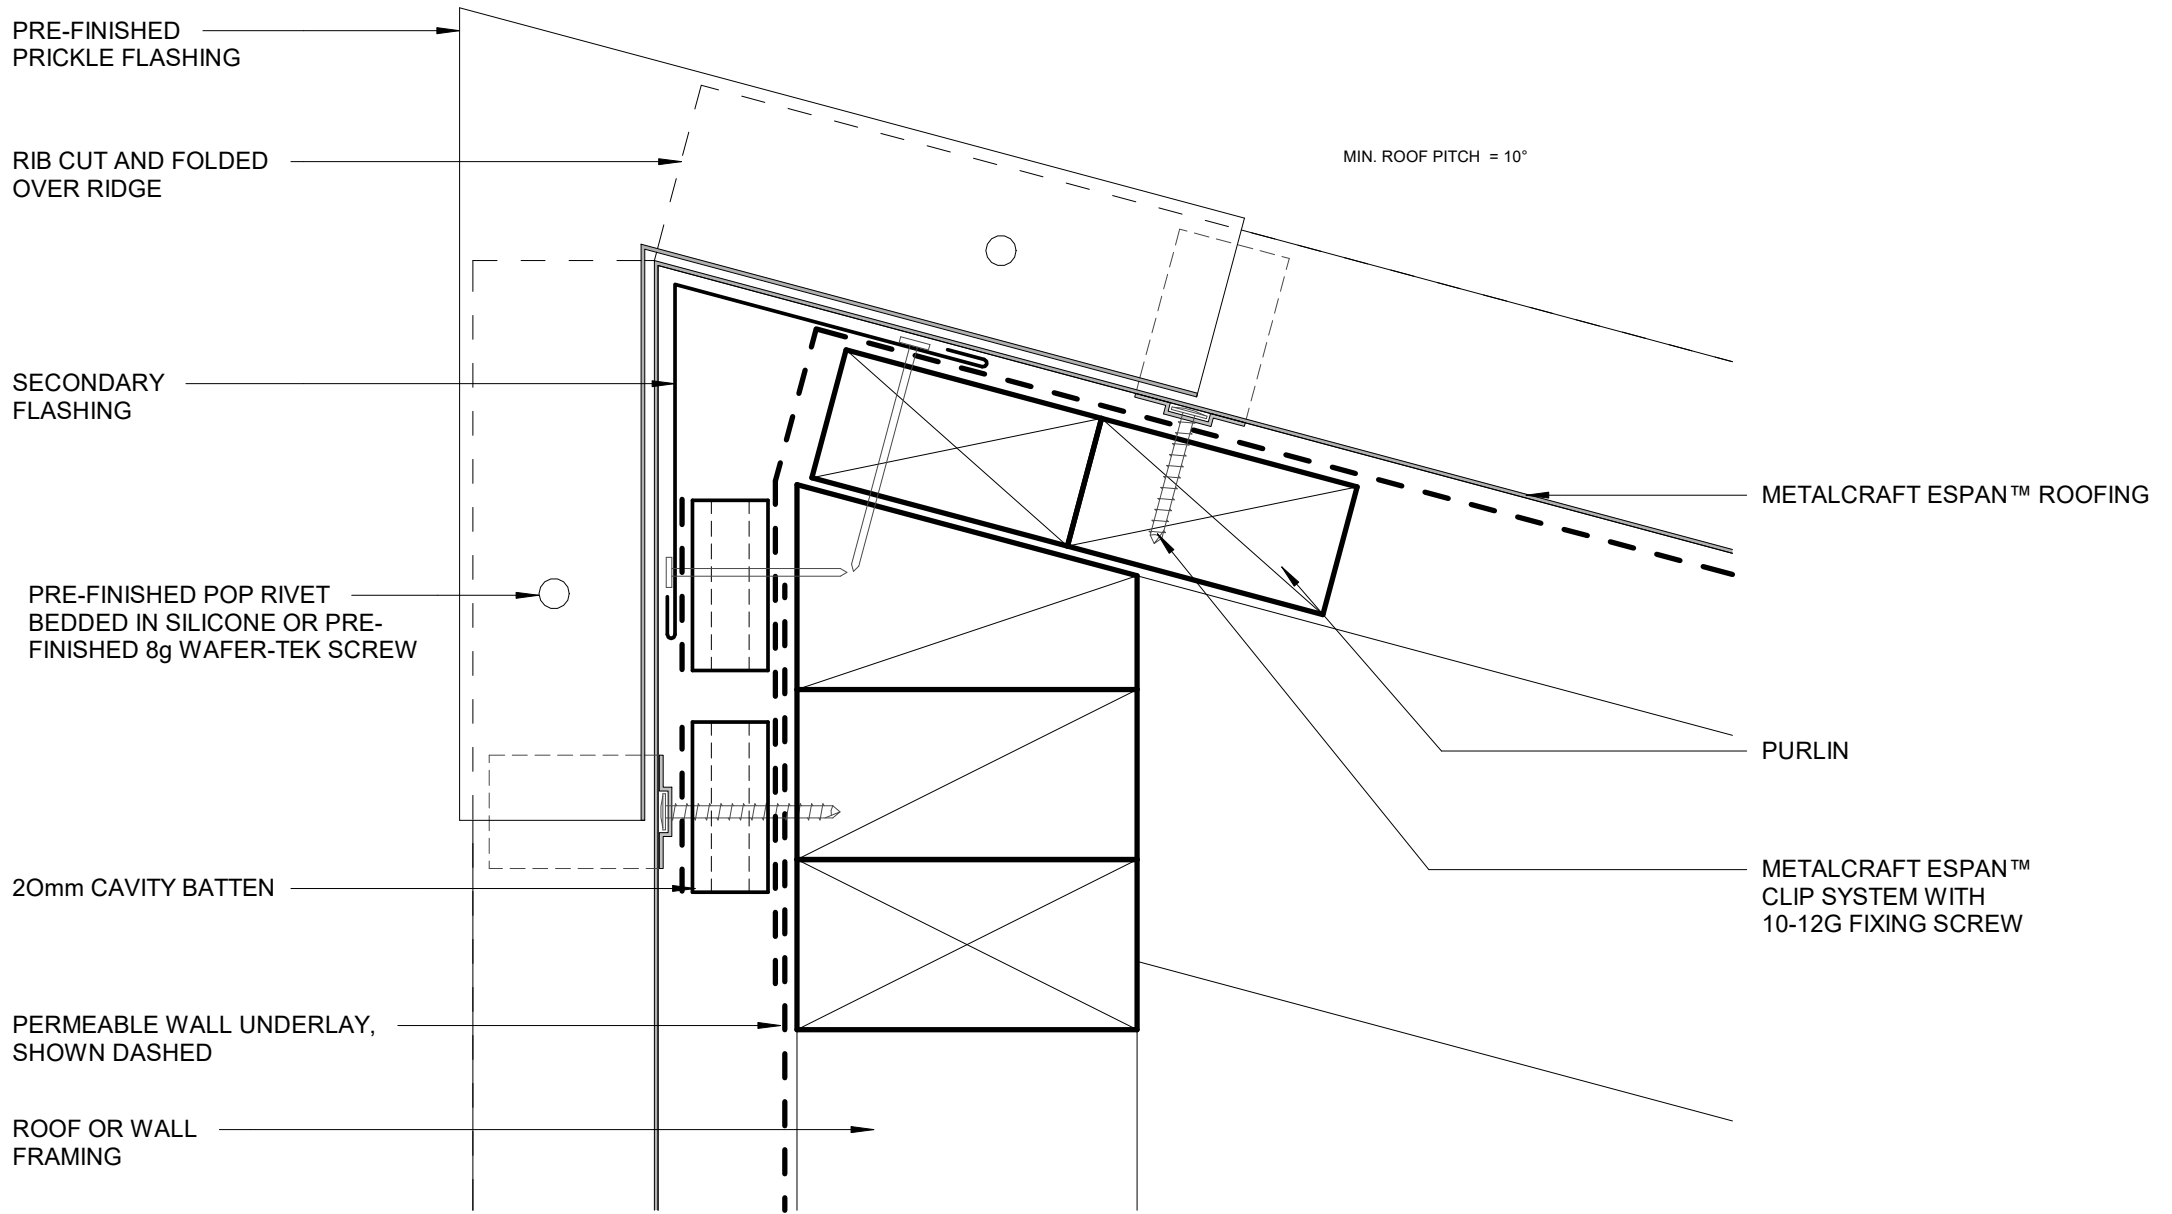

REFER TO Espan® INSTALLATION GUIDE FOR MORE INFORMATION ON INSTALLATION

MIN. ROOF PITCH = 10°

METALCRAFT ESPAN™ ROOFING

PRE-FINISHED PRICKLE FLASHING

SECONDARY FLASHING

PRE-FINISHED POP RIVET
BEDDED IN SILICONE OR PRE-FINISHED 8g WAFER-TEK SCREW

20mm CAVITY BATTEN

WALL FRAMING

METALCRAFT ESPAN™
CLIP SYSTEM WITH
10-12G FIXING SCREW